
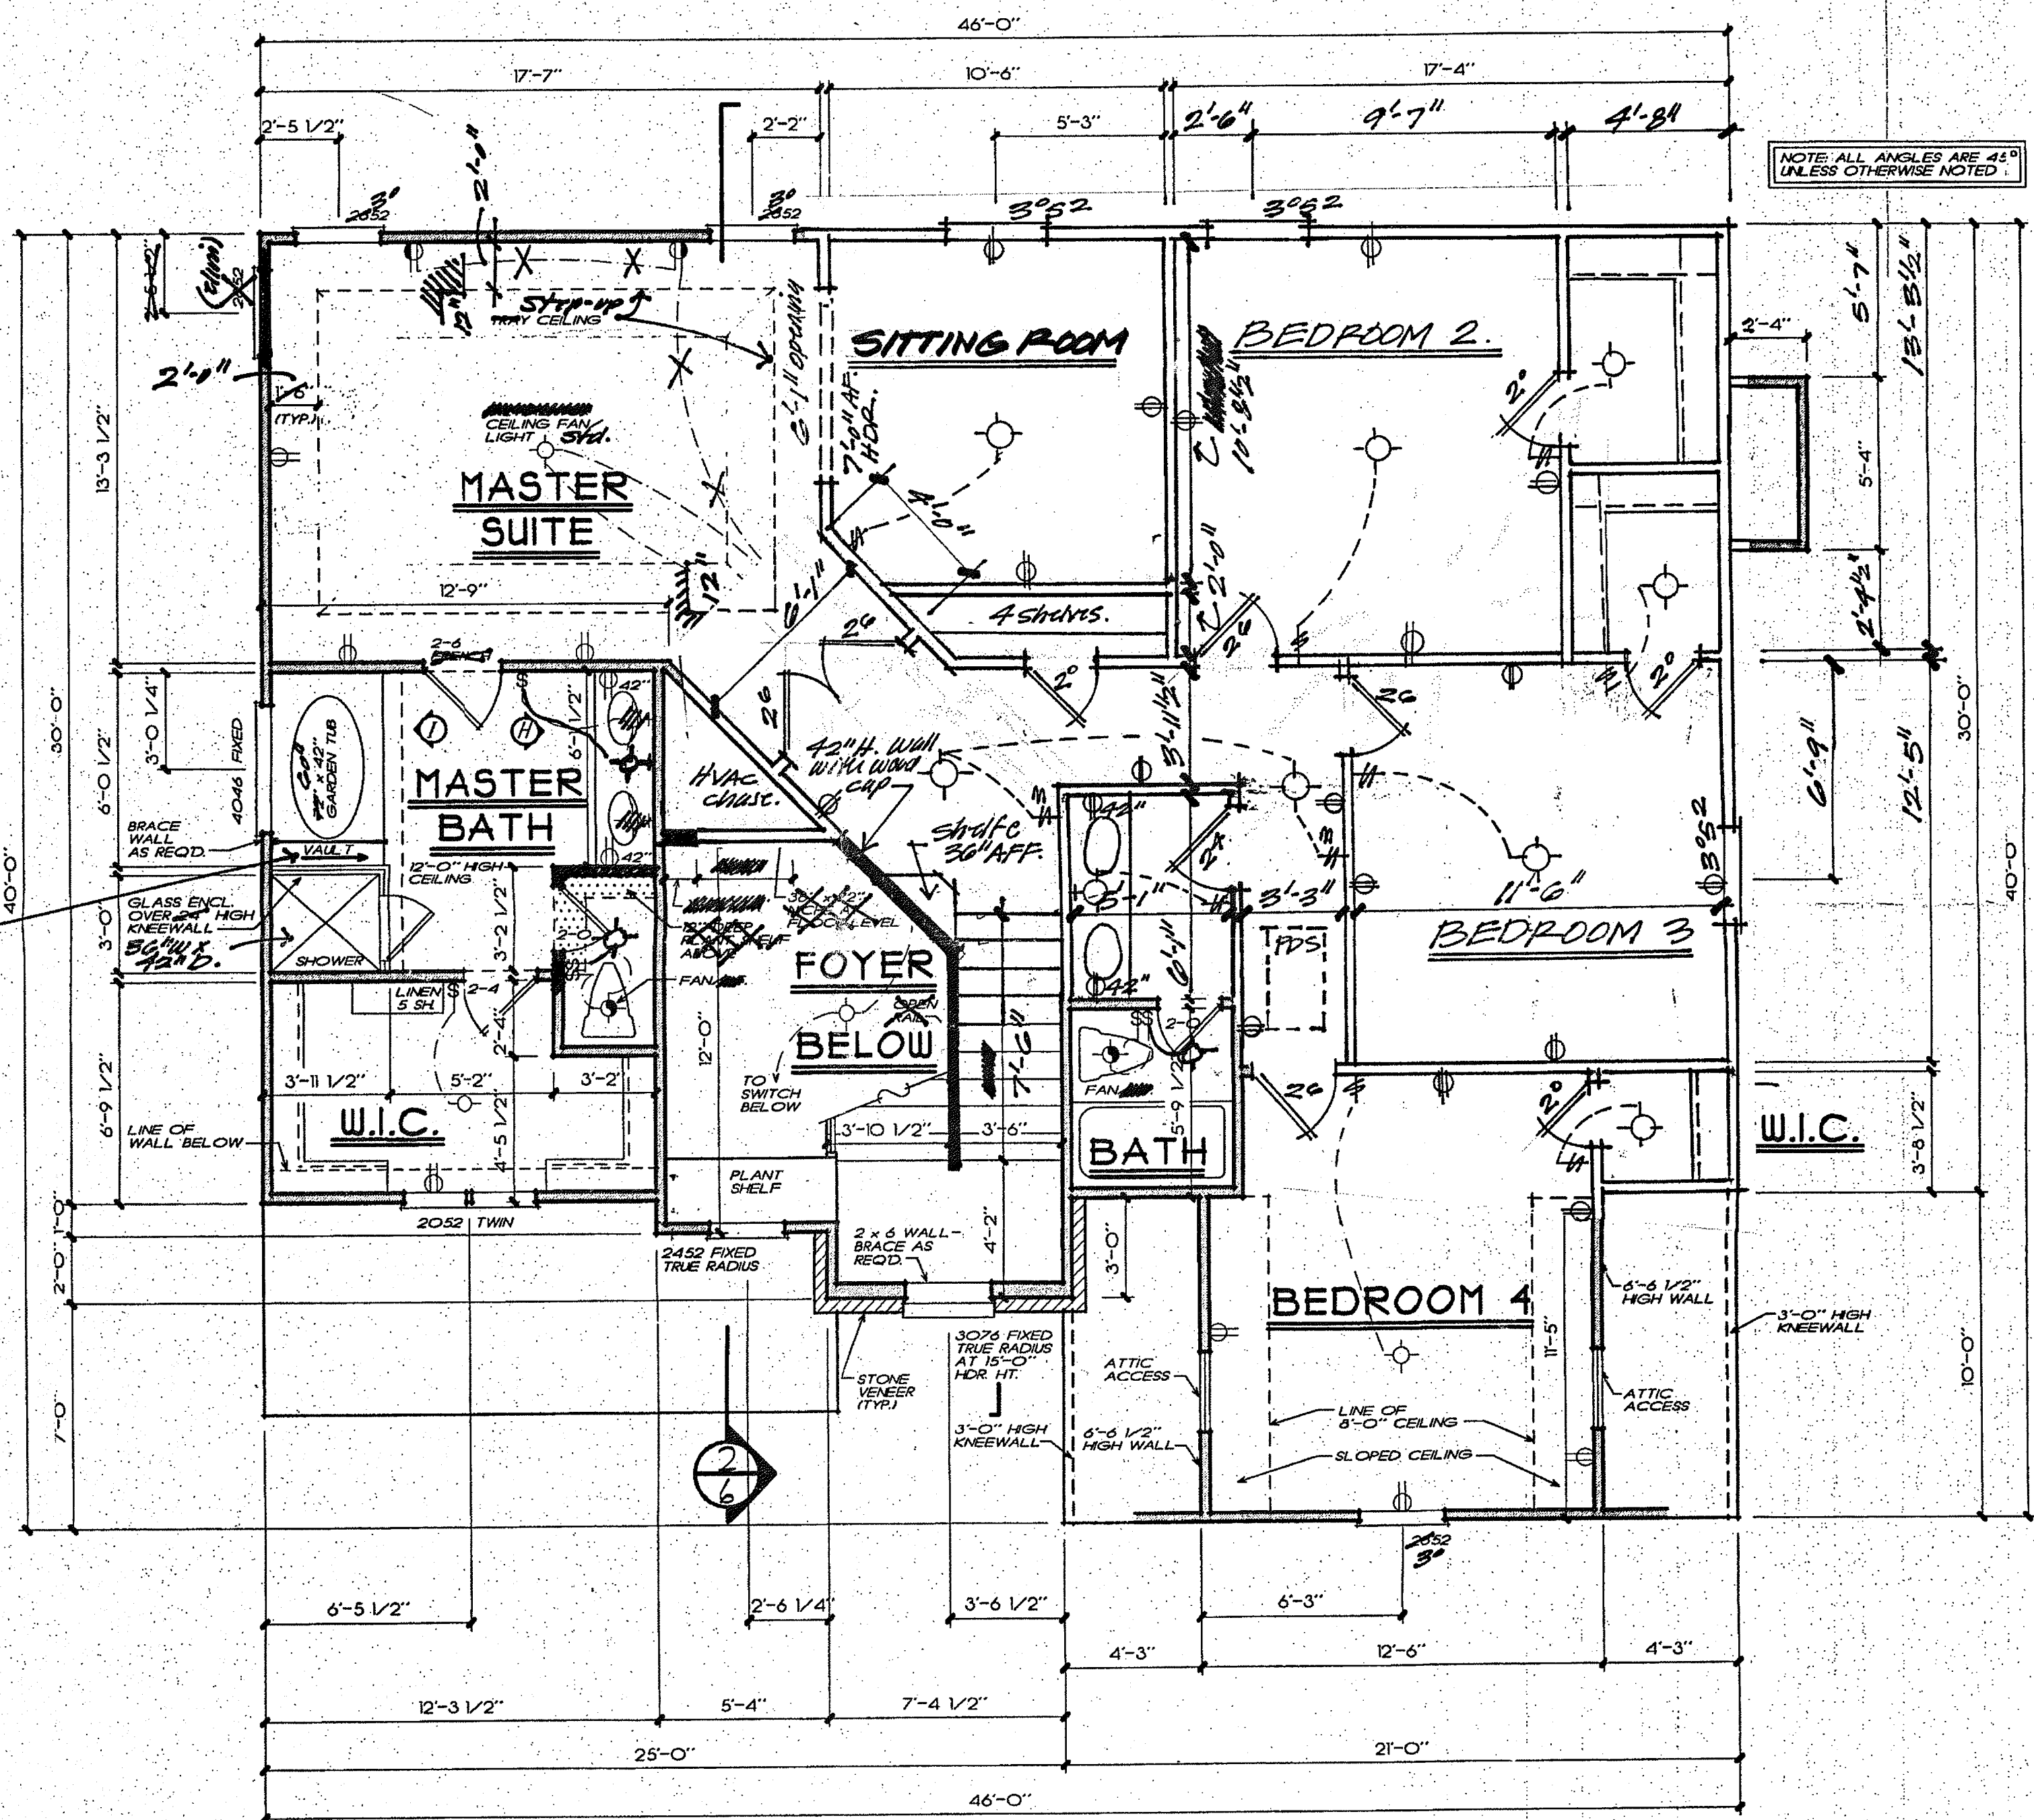


NOTE: ALL CEILING JOISTS AND RAFTER BRACING TO BEAR ON LOAD BEARING WALLS DESIGNED TO CARRY LOAD THRU ALL LEVELS AND TERMINATE AT FOUNDATION AND BE SUPPORTED BY THICKENED SLAB GRADE BEAM OR FOOTING DESIGNED TO CARRY LOAD.

NOTE: ALL ANGLES ARE 45° UNLESS OTHERWISE NOTED.

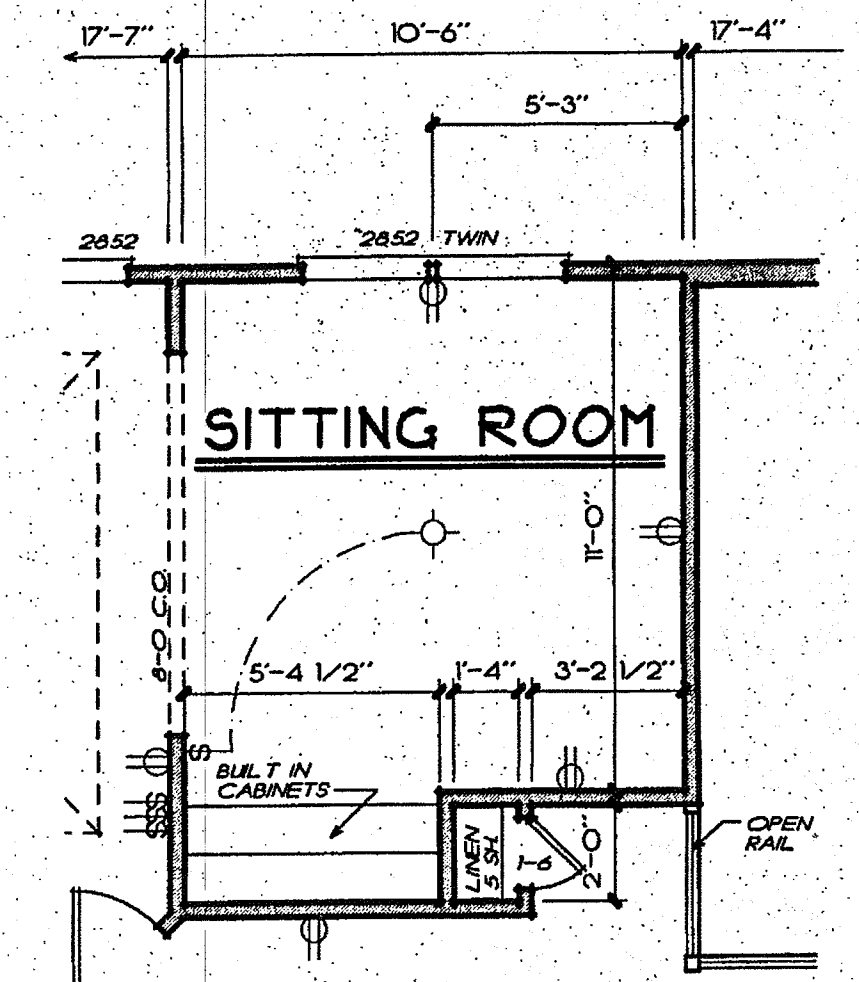

SECOND FLOOR PLAN
1/4" = 1'-0"

FRANK BETZ ASSOCIATES, INC. ASSUMES NO LIABILITY FOR ANY CHANGES OR MODIFICATIONS MADE TO THESE PLANS BY OTHERS.

TIME: 2:59 PM DATE: 2-20-2002 PATH: X:\BOOK\26\BIRKDALE\22222A04.DWG

REV	DATE	BY



SECOND FLOOR PLAN
THE BIRKDALE #.

FBA
FRANK BETZ ASSOCIATES, INC.
2402 LAKE PARK DRIVE/SUITE 250
SAVANNA, GEORGIA 30080
770/431-0888
www.frankbetz.com

BY: WMB CK KKW

DATE: 12/5/01

SHEET
5
OF 7

Bantry Park - lot 6